

**THE COUNCIL OF THE CITY AND  
COUNTY OF SWANSEA  
CYNGOR DINAS A SIR ABERTAWE  
TEMPORARY ROAD CLOSURE  
Y1803 LUNNON, SWANSEA  
NOTICE 2023**

**NOTICE** is hereby given that the Council of the City and County of Swansea in pursuance of its powers under the Road Traffic Regulation Act 1984 (as amended) intend to close the above-mentioned road. In order for DCWW to undertake works to repair a leaking water service, it will be necessary to temporarily close the above named road to vehicular traffic.

**SCHEDULE  
TEMPORARY ROAD CLOSURE  
Y1803 LUNNON, SWANSEA**

**SCHEDULE - TEMPORARY NORTHBOUND ROAD CLOSURE  
Y1803 LUNNON, SWANSEA**

Y1803 outside properties named Ty Haf and Stone Cottage in a Northerly direction for a distance of a distance of approximately 65 metres.

The alternative route for vehicular traffic will be via Unnamed Y1802, Unnamed Y1800, Unnamed Y1801 a distance of approximately 230 metres.

**THIS ROUTE IS SUITABLE FOR LIGHT TRAFFIC ONLY**

Similarly this route will operate in the reverse direction.

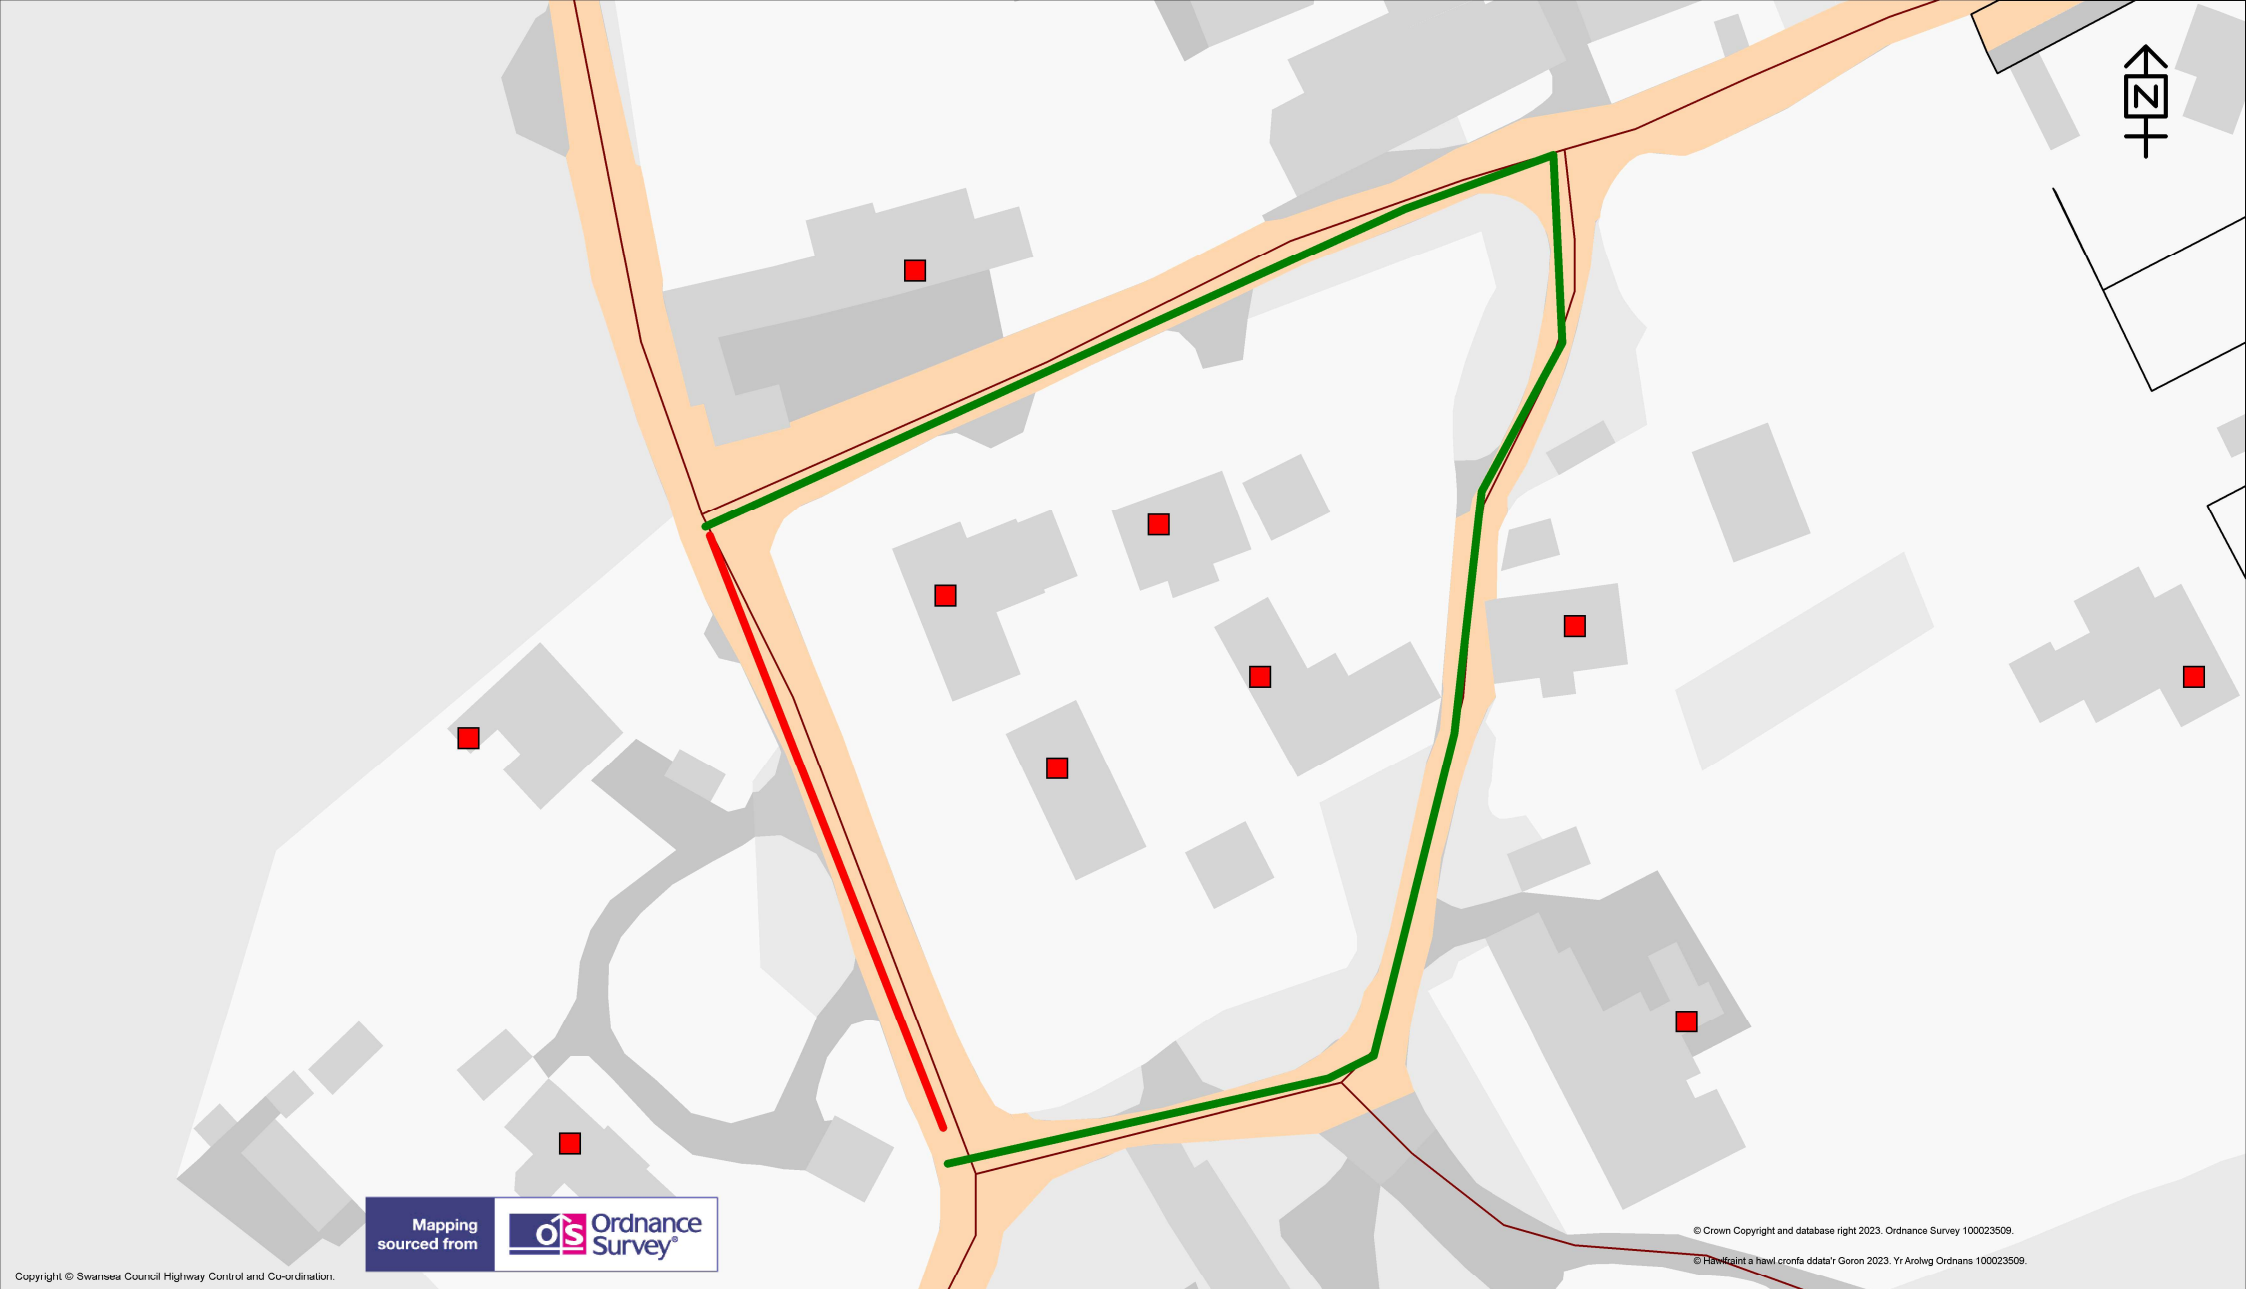
**Access for emergency vehicles to be maintained at all times.**

The closure will operate from Monday 27th November 2023 for 5 days (Or until the works are completed whichever is the sooner). It is anticipated the works will take 3 days to complete.

Dated this 23<sup>rd</sup> November 2023




**TRACEY MEREDITH  
CHIEF LEGAL OFFICER / PRIF SWYDDOG CYFREITHIOL  
LEGAL, DEMOCRATIC SERVICES & BUSINESS INTELLIGENCE  
GWASANAETHAU CYFREITHIOL, DEMOCRATAIDD A DEALLUSRWYDD  
BUSNES  
CIVIC CENTRE  
CANOLFAN DDINESIG  
SWANSEA  
ABERTAWE  
SA1 3SN**

If you have any queries about this Notice please ring Dean Howard on 01792 841675



Mapping sourced from  
 Ordnance Survey

© Crown Copyright and database right 2023. Ordnance Survey 100023509.  
© Hafwr maint a hawl cronfa ddata'r Goron 2023. Yr Arolwg Ordnans 100023509.

 Highways and Transportation Mr Stuart Davies, Head of Highways City and County of Swansea, Station Road, Players Industrial Estate, Clydach, Swansea, SA6 5BJ	TEMPORARY TRAFFIC REGULATION ORDER		KEY		Scale 1:745	
	Y1803 Lunnion		Temporary Road Closure 		Drawn GD	Checked GD
			Alternative Route 		Revision A	Date 05/10/2023
					Dwg/Ref.No. 3847	